




FRONT ELEVATION
(SCALE:1:100)

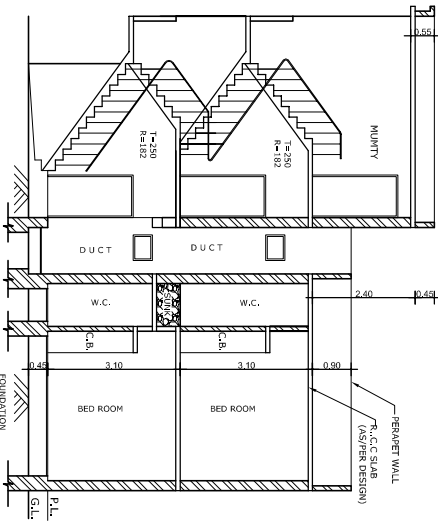


SECTION AT - A, B
(SCALE:1:100)

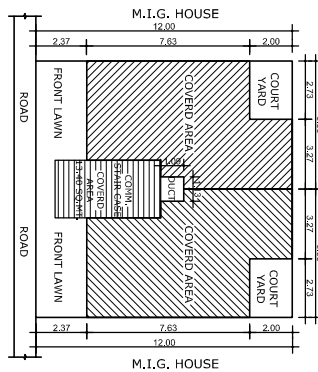


SITE PLAN
(SCALE:1:200)

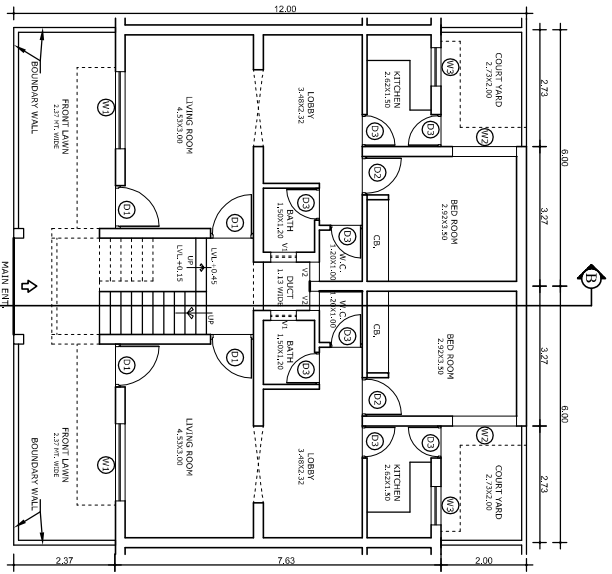

GROUND FLOOR PLAN
(SCALE:1:100)

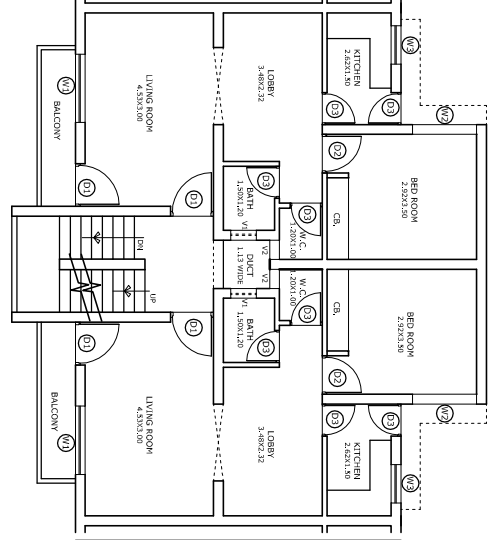

FIRST FLOOR PLAN

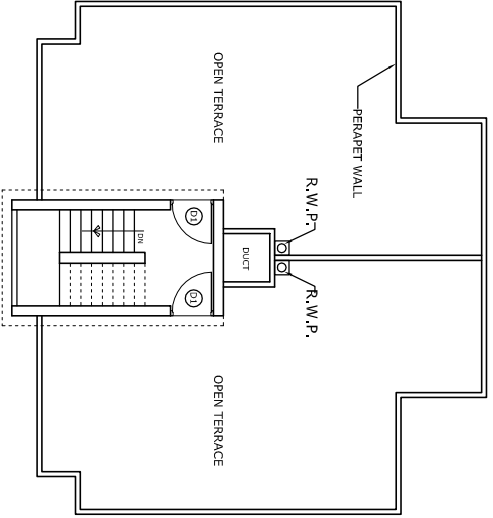

TERRACE PLAN

ALIGARH DEVELOPMENT AUTHORITY
ALIGARH
PROPOSED M.I.G. HOUSE DESIGN OF
SWARAN JAYANTI NAGAR, EXTENSION
SCHEME PHASE - 1, BYE PASS ROAD,
ALIGARH.

AREA STATEMENT

PARTICULAR	ONE UNIT	TWO UNIT
PLOT AREA	72.00 Sq.Mt.	144.00 Sq.Mt.
GROUND FLOOR COVERED AREA	53.66 Sq.Mt.	107.32 Sq.Mt.
FIRST FLOOR COVERED AREA	53.66 Sq.Mt.	107.32 Sq.Mt.
MUNITY COVERED AREA	13.40 Sq.Mt.	

SCHEDULE OF OPENINGS

S.NO	TYPE	LENGTH	HEIGHT	CILL. LEVEL	UNIT	LEVEL	REMARK
1.	D1	1.00	2.00	0.00	2.00	-	
2.	D2	0.90	2.00	0.00	2.00	-	
3.	D2	0.75	2.00	0.00	2.00	-	
4.	W1	1.80	1.25	0.75	2.00	-	
5.	W2	1.50	1.25	0.75	2.00	-	
6.	W3	0.90	1.00	1.00	2.00	-	
7.	V1	0.60	0.45	2.10	2.55	-	
8.	V2	0.45	0.45	2.10	2.55	-	

NOTE:-
SPECIFICATIONS AS PER STRUCTURE
DESIGNS & ENGINEERING DIVISION

DRG.NO - SWARAN JAYANTI NAGAR, (A.D.A.)	REVISION DATED.	NO.
DRAWN BY :-	SCALE:-	NORTH POINT
B.P.SINGH D/ MAN	1:100	N
R.C.PANDEY A.T.P.	AS PER SITE	
S.A. KHAN D/ MAN	ISHTYAK AHMAD T.P.	DATED:- 14/09/09

D.C.SRIVASTAVA EXENIG.	SECRETARY	PAMA SHANKAR VICE CHAIRMAN
---------------------------	-----------	-------------------------------