



FRONT ELEVATION
(SCALE:1:100)

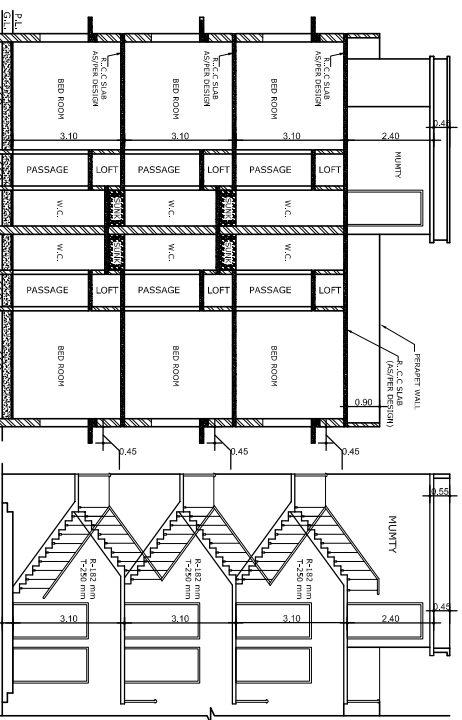


SECTION AT-A,B
(SCALE:1:100)

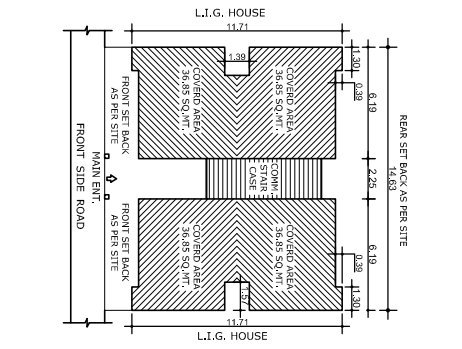


SITE PLAN
(SCALE - 1:200)

AREA STATEMENT			
PARTICULARS	ONE UNIT	FOUR UNIT	
G.F. COVERED AREA (ONE UNIT)	36.85 SQ.M.	147.42 SQ.M.	
F.F. COVERED AREA (ONE UNIT)	36.85 SQ.M.	147.42 SQ.M.	
S.F. COVERED AREA (ONE UNIT)	36.85 SQ.M.	147.42 SQ.M.	


ALIGARH DEVELOPMENT AUTHORITY
ALIGARH
PROPOSED L.I.G. HOUSE DESIGN OF
SWARAN JAYANTI NAGAR, EXTENSION
SCHEME PHASE - I, BYE PASS ROAD,
ALIGARH.

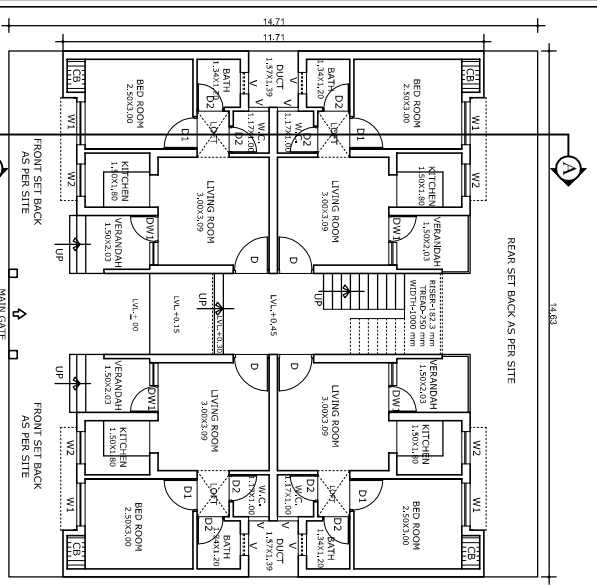

GROUND FLOOR PLAN
(SCALE:1:100)

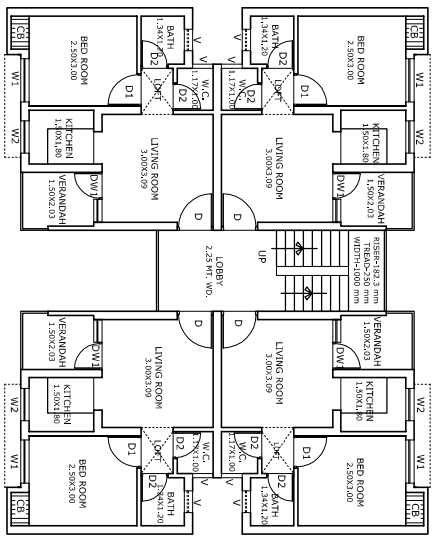

FIRST & SECOND FLOOR PLAN
(SCALE:1:100)

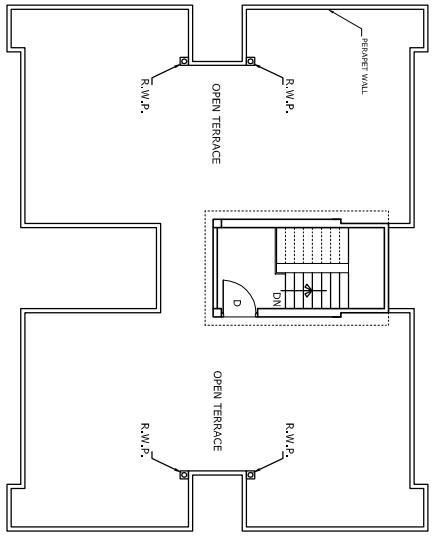

TERRACE PLAN

S.NO.	TYPE	LENGTH	HEIGHT	GILL LEVEL	UNIT LEVEL	REMARKS
1.	D/W1	1.39	2.00	0.00	2.00	-
2.	D	1.00	2.00	0.00	2.00	-
3.	D1	0.90	2.00	0.00	2.00	-
4.	D2	0.75	2.00	0.00	2.00	-
5.	W1	1.20	1.25	0.75	2.00	-
6.	W2	0.90	1.00	1.00	2.00	-
7.	V1	0.60	0.45	2.10	2.55	-

SCHEDULE OF OPENINGS
NOTE:- SITE DIMENSIONS AS PROVIDED BY ENGINEERING SECTION

DRAWN BY :-		REVISION DATED.	
B.P. SINGH D/ MAN	R.C. PANDEY A.T.P.	NO.	SCALE- 1:100 AS PER SITE
S.A. KHAN D/ MAN	ISHITYAK AHMAD T.P.	DATE:- FEB. 2009	
D.C. SRIVASTAVA E.X. ENG.	SECRETARY	RAVA SHANKAR VICE CHAIRMAN	